


# Brixmor Property Group - Florence Square - Map 2

## 7619-7647 Mall Road Florence, KY 41042

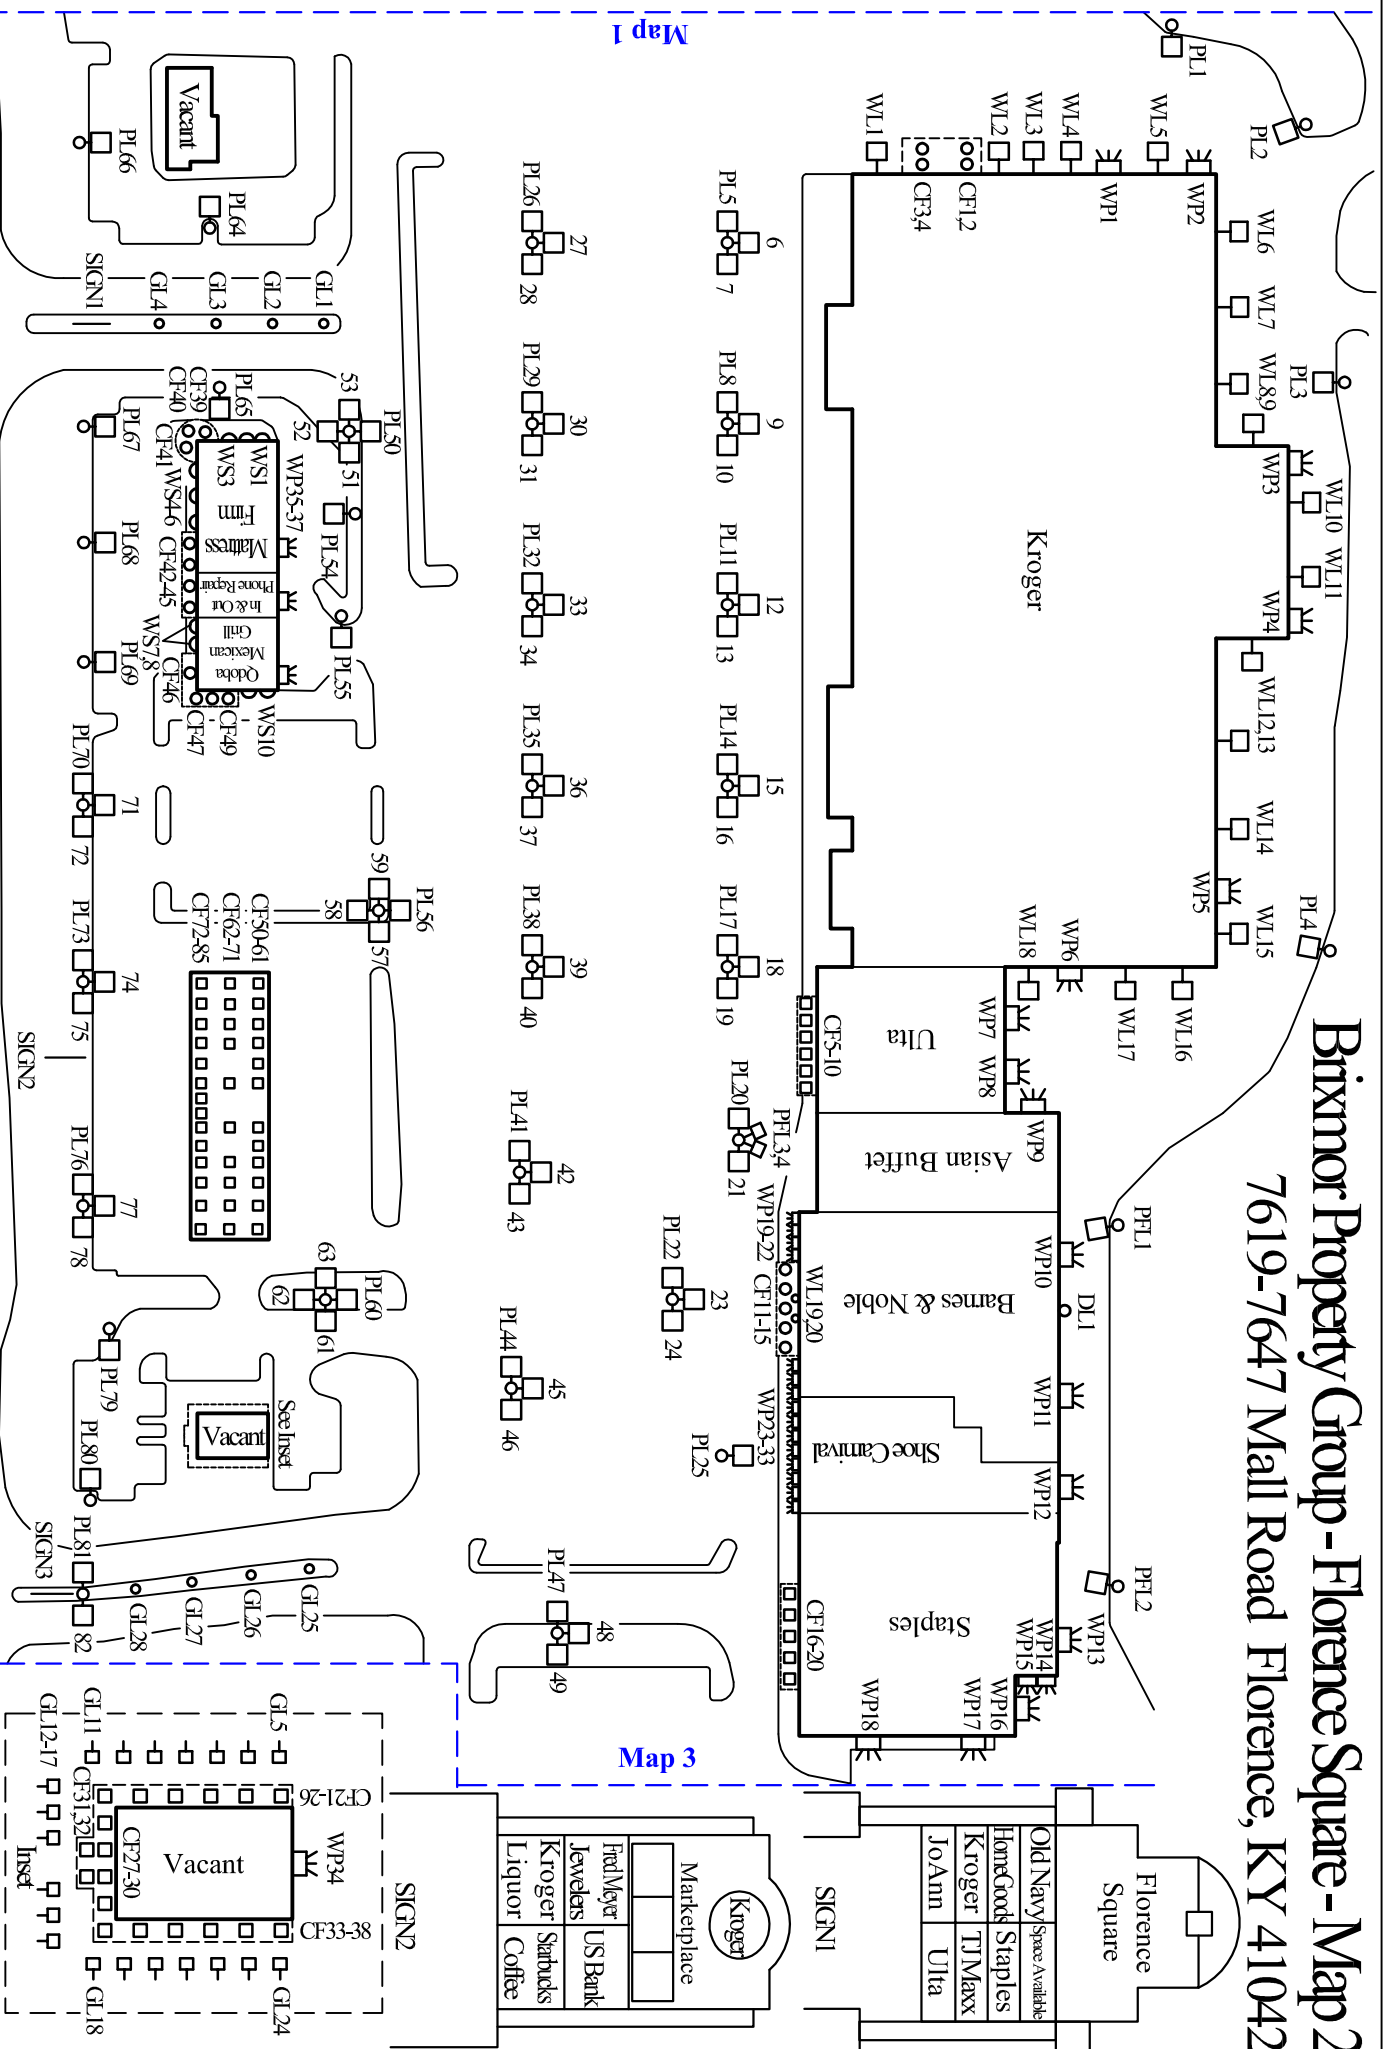


Map 1

Map 3

Audit Date: \_\_\_\_\_  
 Audit Time: \_\_\_\_\_  
 Auditor: \_\_\_\_\_  
 Entered: \_\_\_\_\_

Directions: 75 S, exit 181, R on KY-18  
 W/Burlington Pike, L on Mall Rd, site on R.

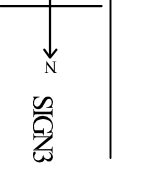

**Florence Square**

2/19/2016a

**RIVERSIDE**

Full Service Electrical Contractor

866-LITES ON / 866-548-3766